
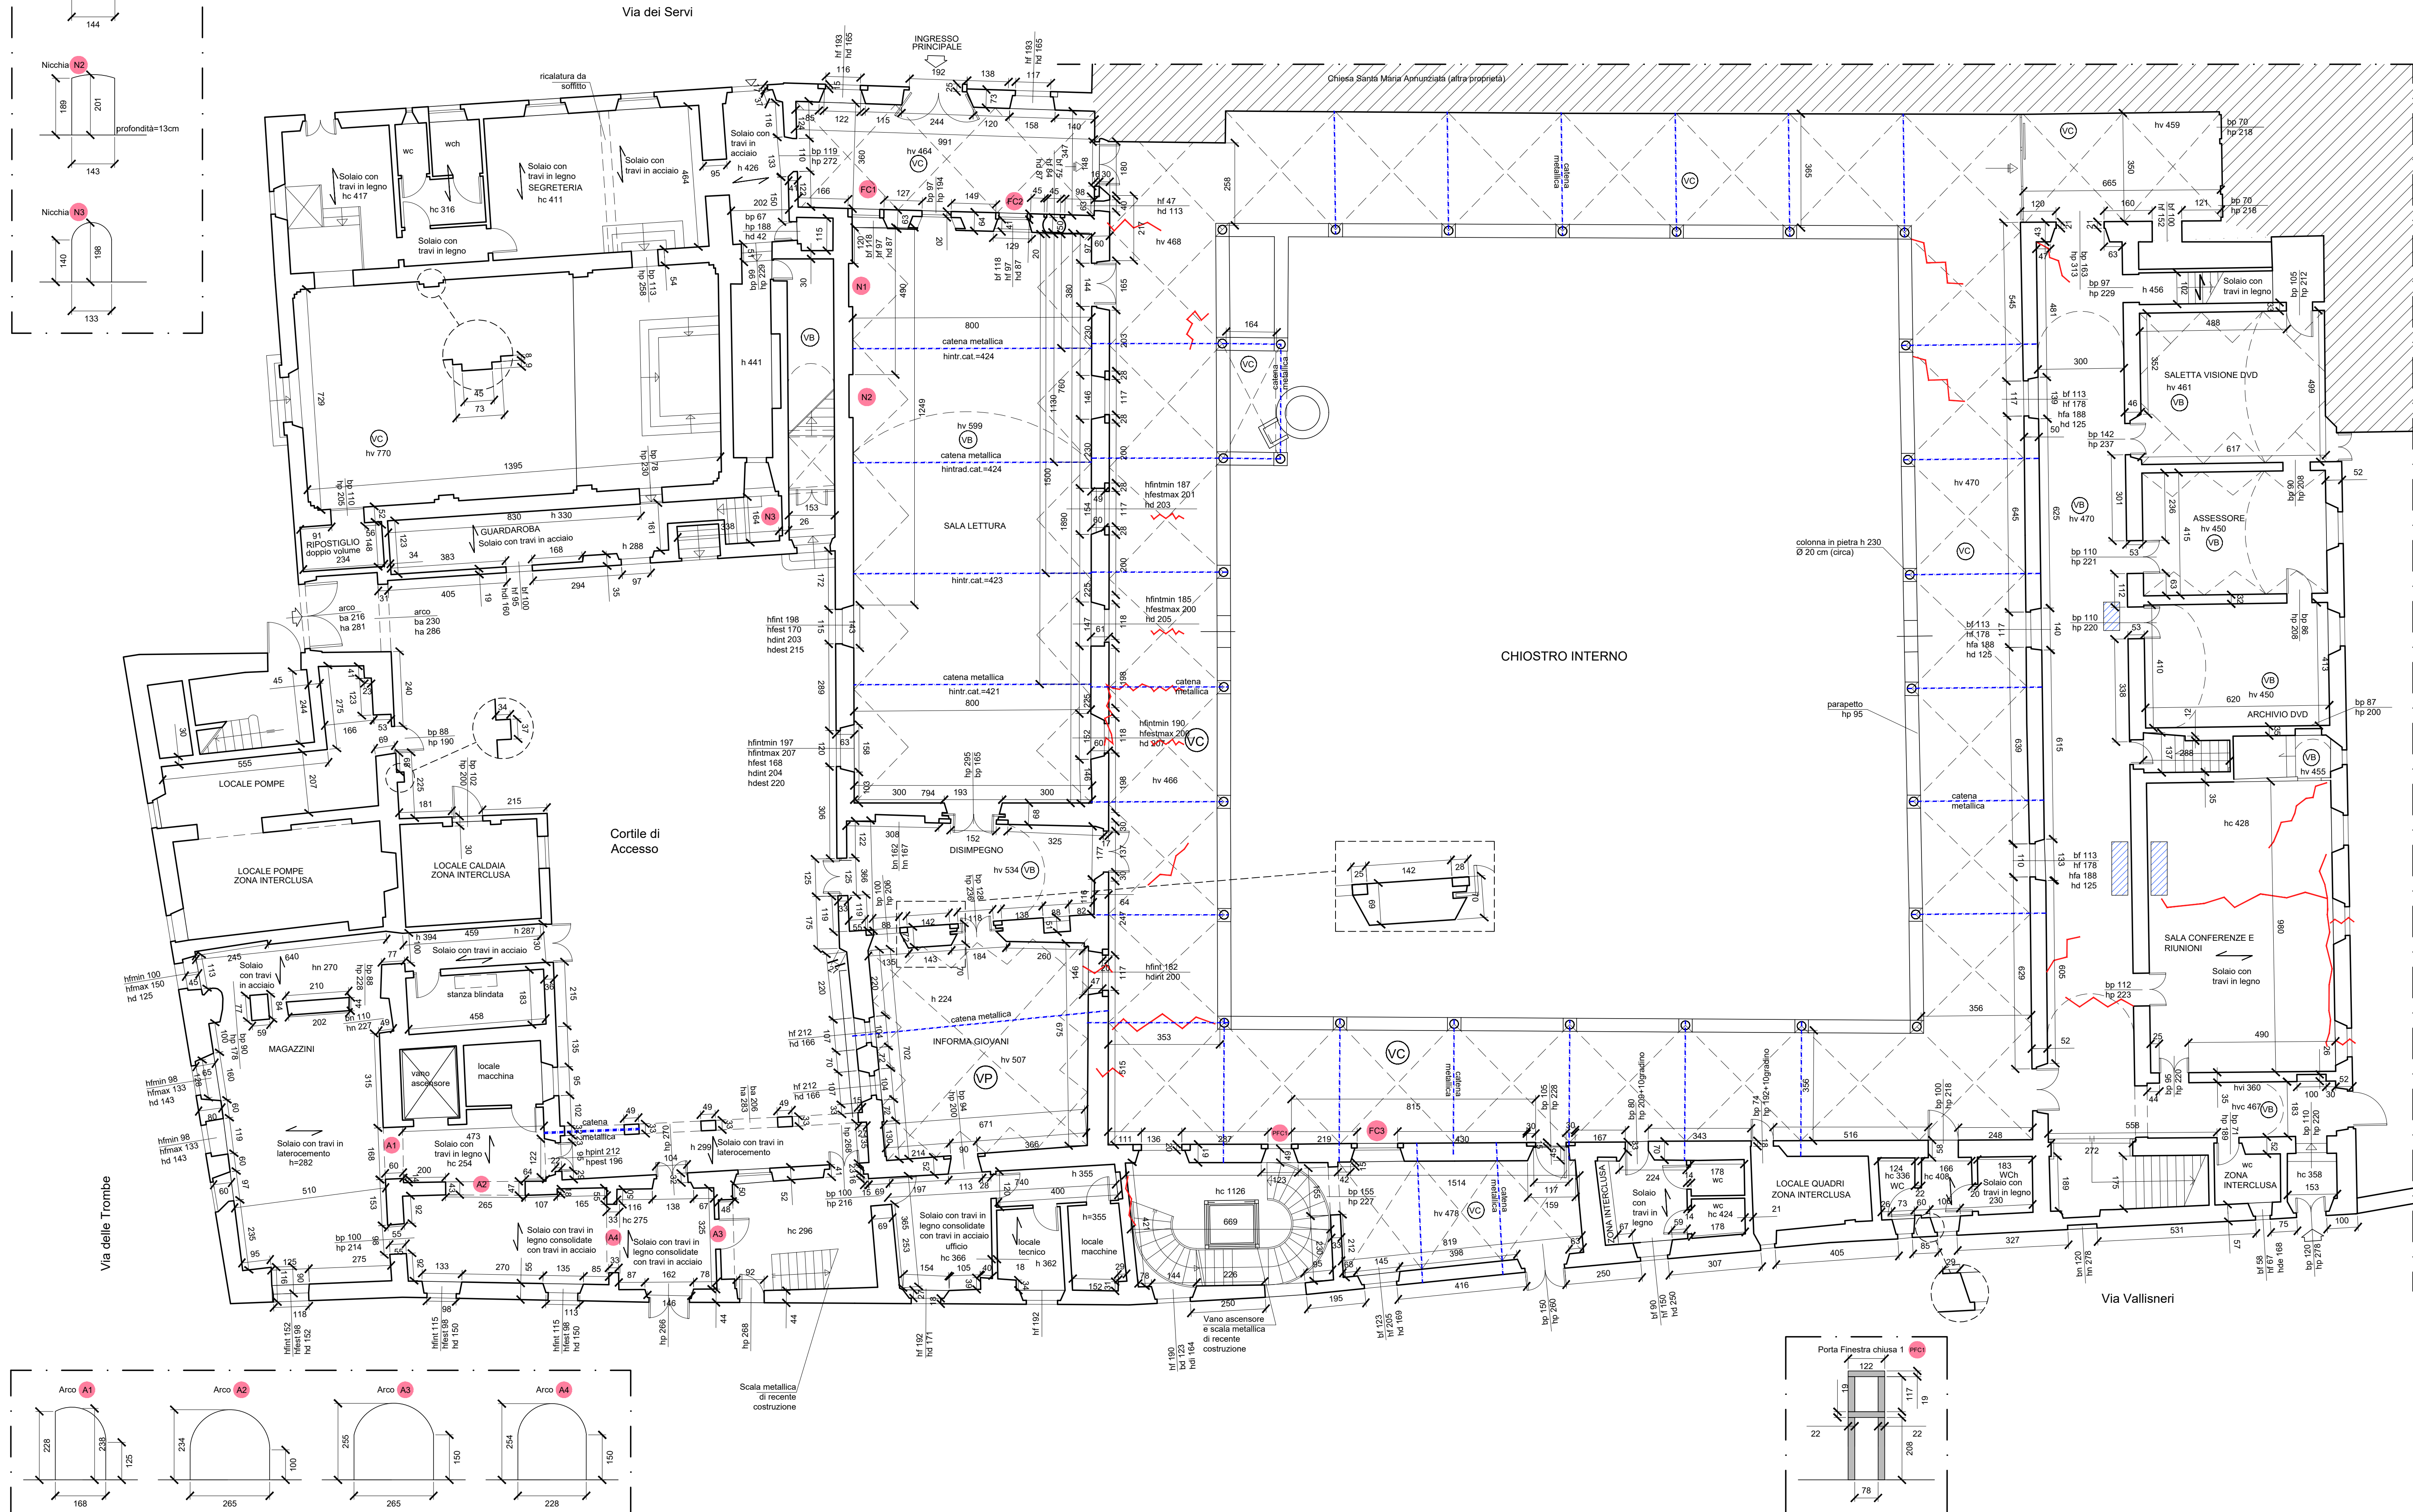


The image contains three technical drawings of window profiles, each labeled 'Nicchia' followed by a number in a pink circle. Each drawing shows a cross-section of a window frame with dimensions and a depth of 13 cm.

- Nicchia N1:** A rectangular profile. The left vertical dimension is 190, the right vertical dimension is 200, and the bottom horizontal dimension is 144. The depth is labeled as 'profondità=13cm'.
- Nicchia N2:** A rectangular profile. The left vertical dimension is 198, the right vertical dimension is 201, and the bottom horizontal dimension is 143. The depth is labeled as 'profondità=13cm'.
- Nicchia N3:** A profile with a curved top. The left vertical dimension is 140, the right vertical dimension is 198, and the bottom horizontal dimension is 133. The depth is labeled as 'profondità=13cm'.

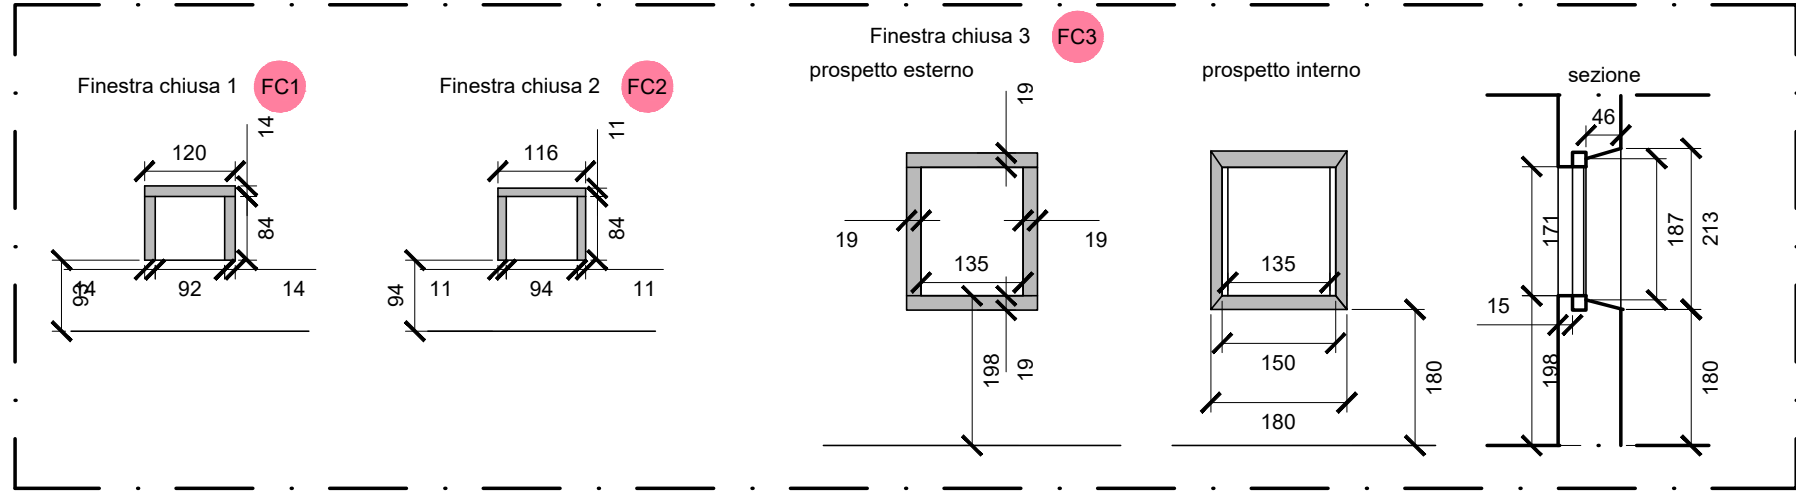

bp	larghezza porta	b	altezza intradosso solaio
bp	altezza porta	bn	larghezza nicchia
hc	altezza controsoffitto	hn	altezza nicchia
hvc	altezza volta in chiave	bf	larghezza finestra
hvi	altezza volta all'imposta	ba	luce arco
hd	altezza davanzale	ha	altezza in chiave arco
hf	altezza finestra	bfa	basse foro apertura
ht	altezza trave	hfa	altezza foro apertura

Il presente elaborato, ai sensi di legge, non può essere riprodotto o divulgato senza l'espressa autorizzazione dello Studio